
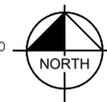
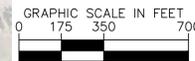


K:\COS_Civil\196106001_Winsome Filing No. 3\CADD\Exhibits\WINSOME 3-OVERALL EXHIBIT.dwg Kofford, Kevin 12/16/2025 4:05 PM

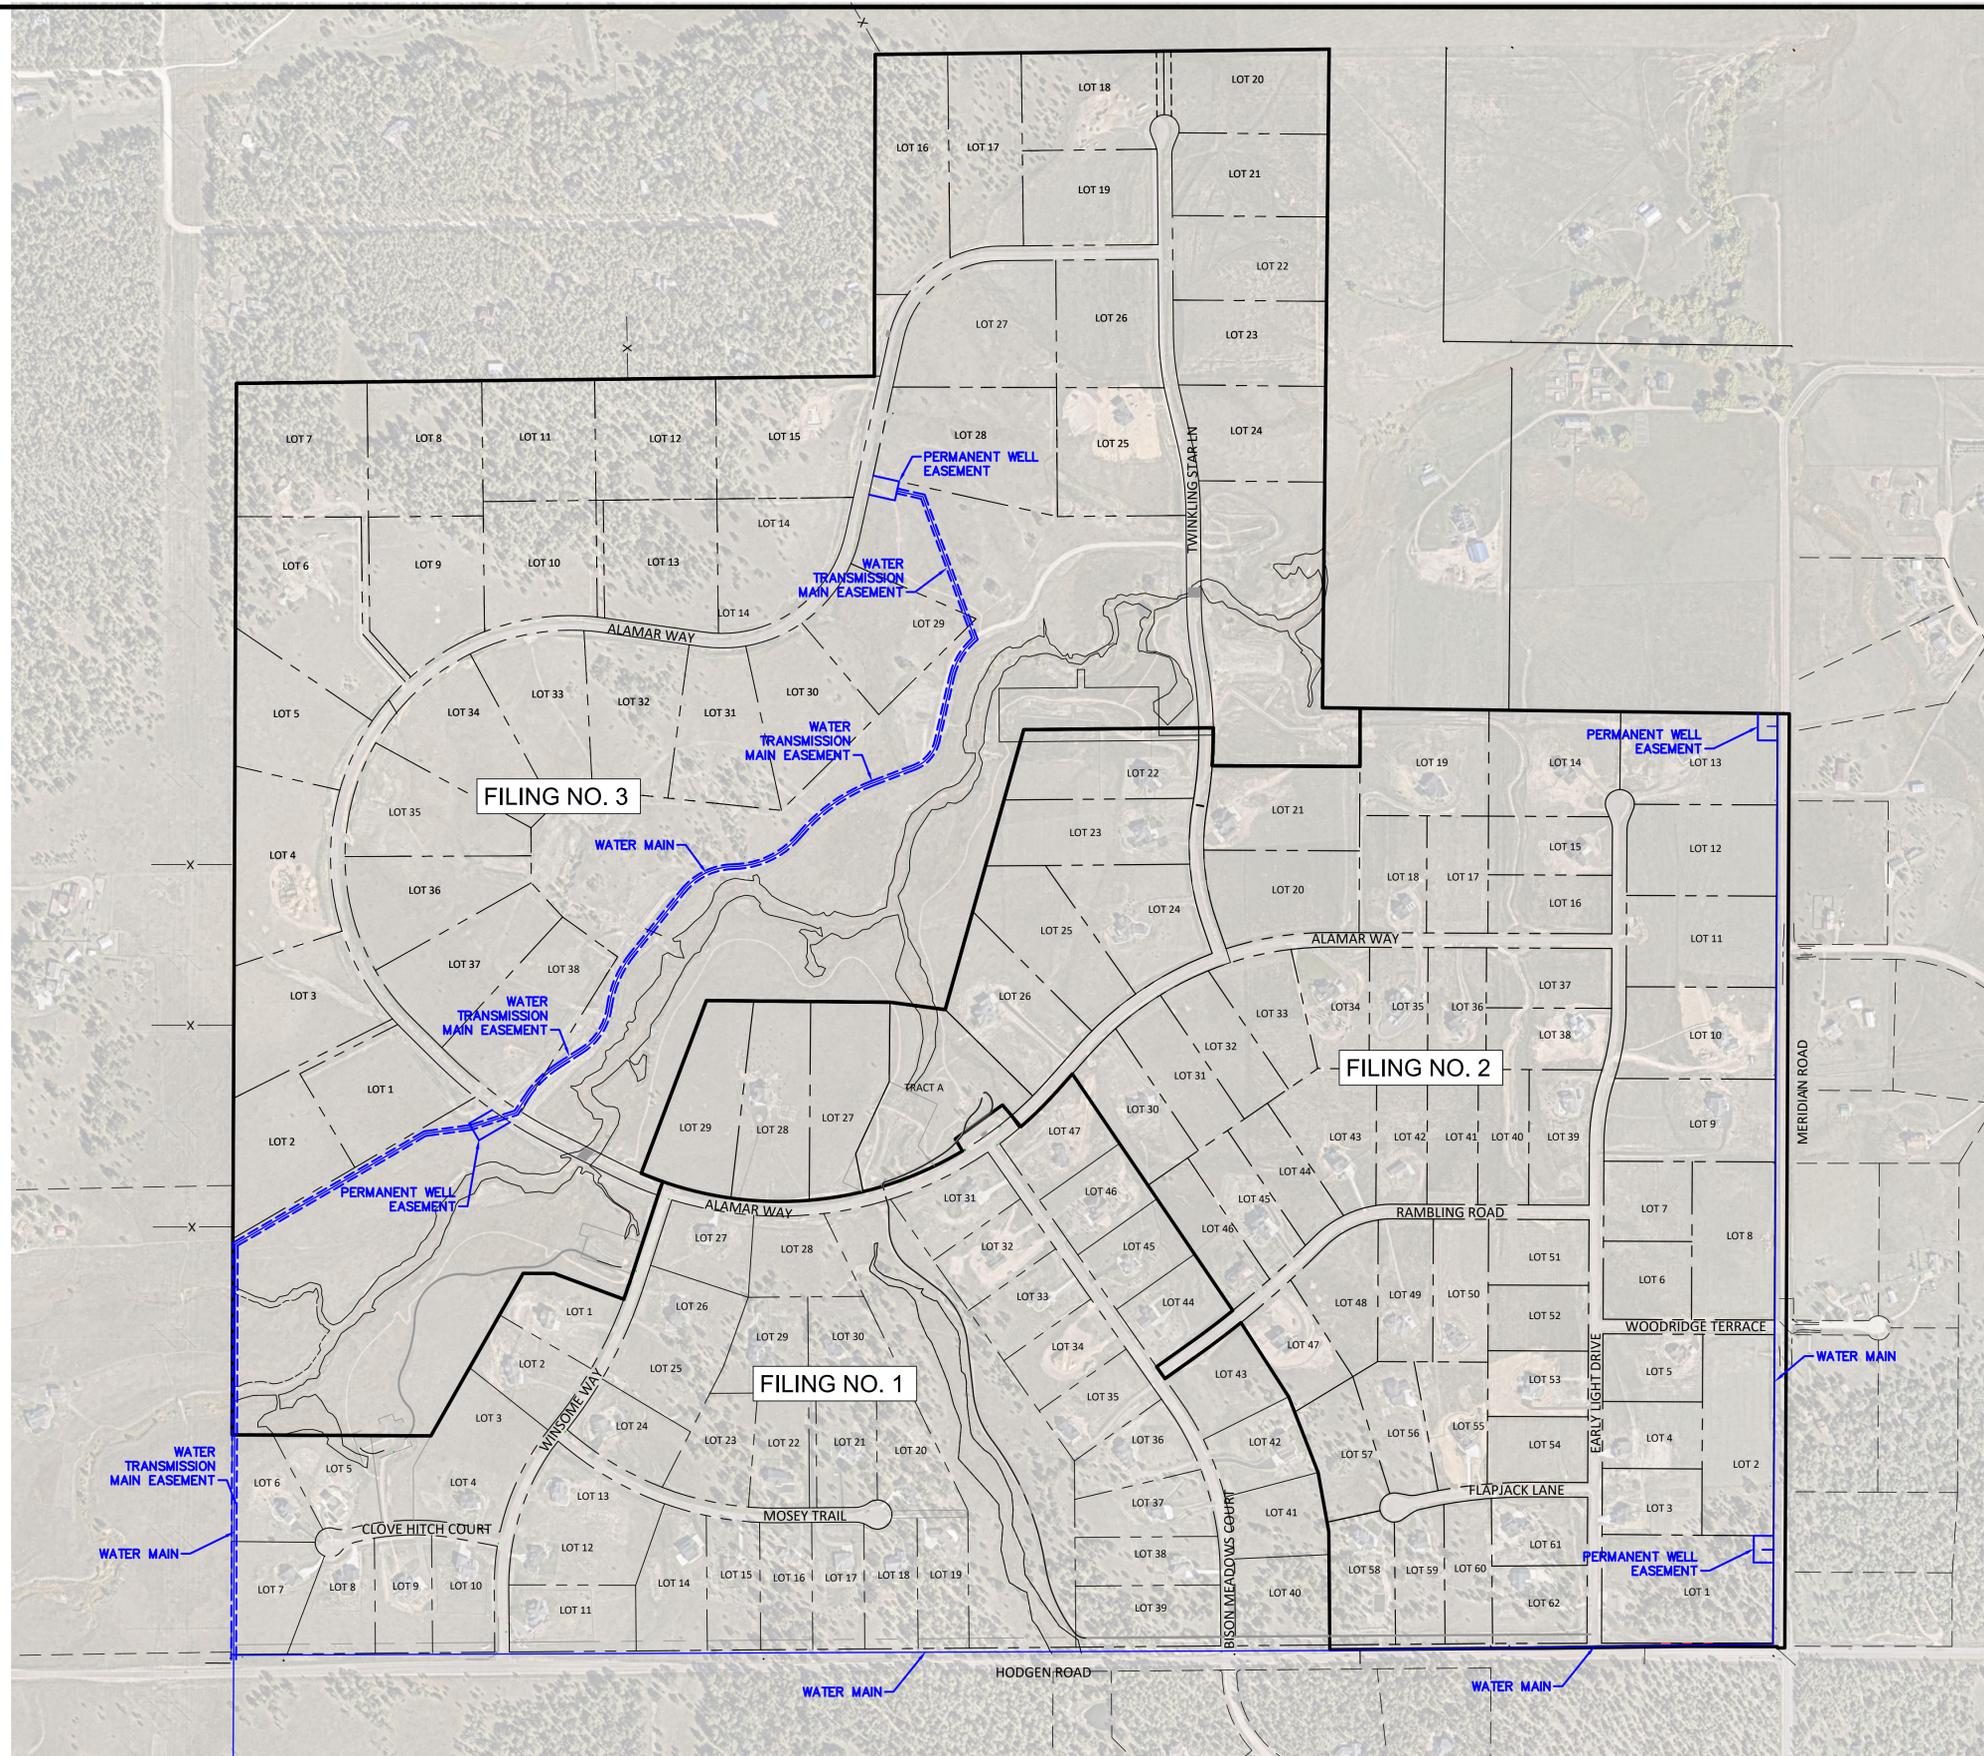

Kimley»Horn
 2025 KIMLEY-HORN AND ASSOCIATES, INC.
 2 North Nevada Avenue, Suite 900
 Colorado Springs, Colorado 80903 (719) 453-0180

DESIGNED BY:
 DRAWN BY:
 CHECKED BY:
 DATE:

WINSOME SUBDIVISION
 EL PASO COUNTY, COLORADO
**WELL AND TRANSMISSION
 LINE LOCATIONS**

PROJECT NO.
 196106001
 SHEET