

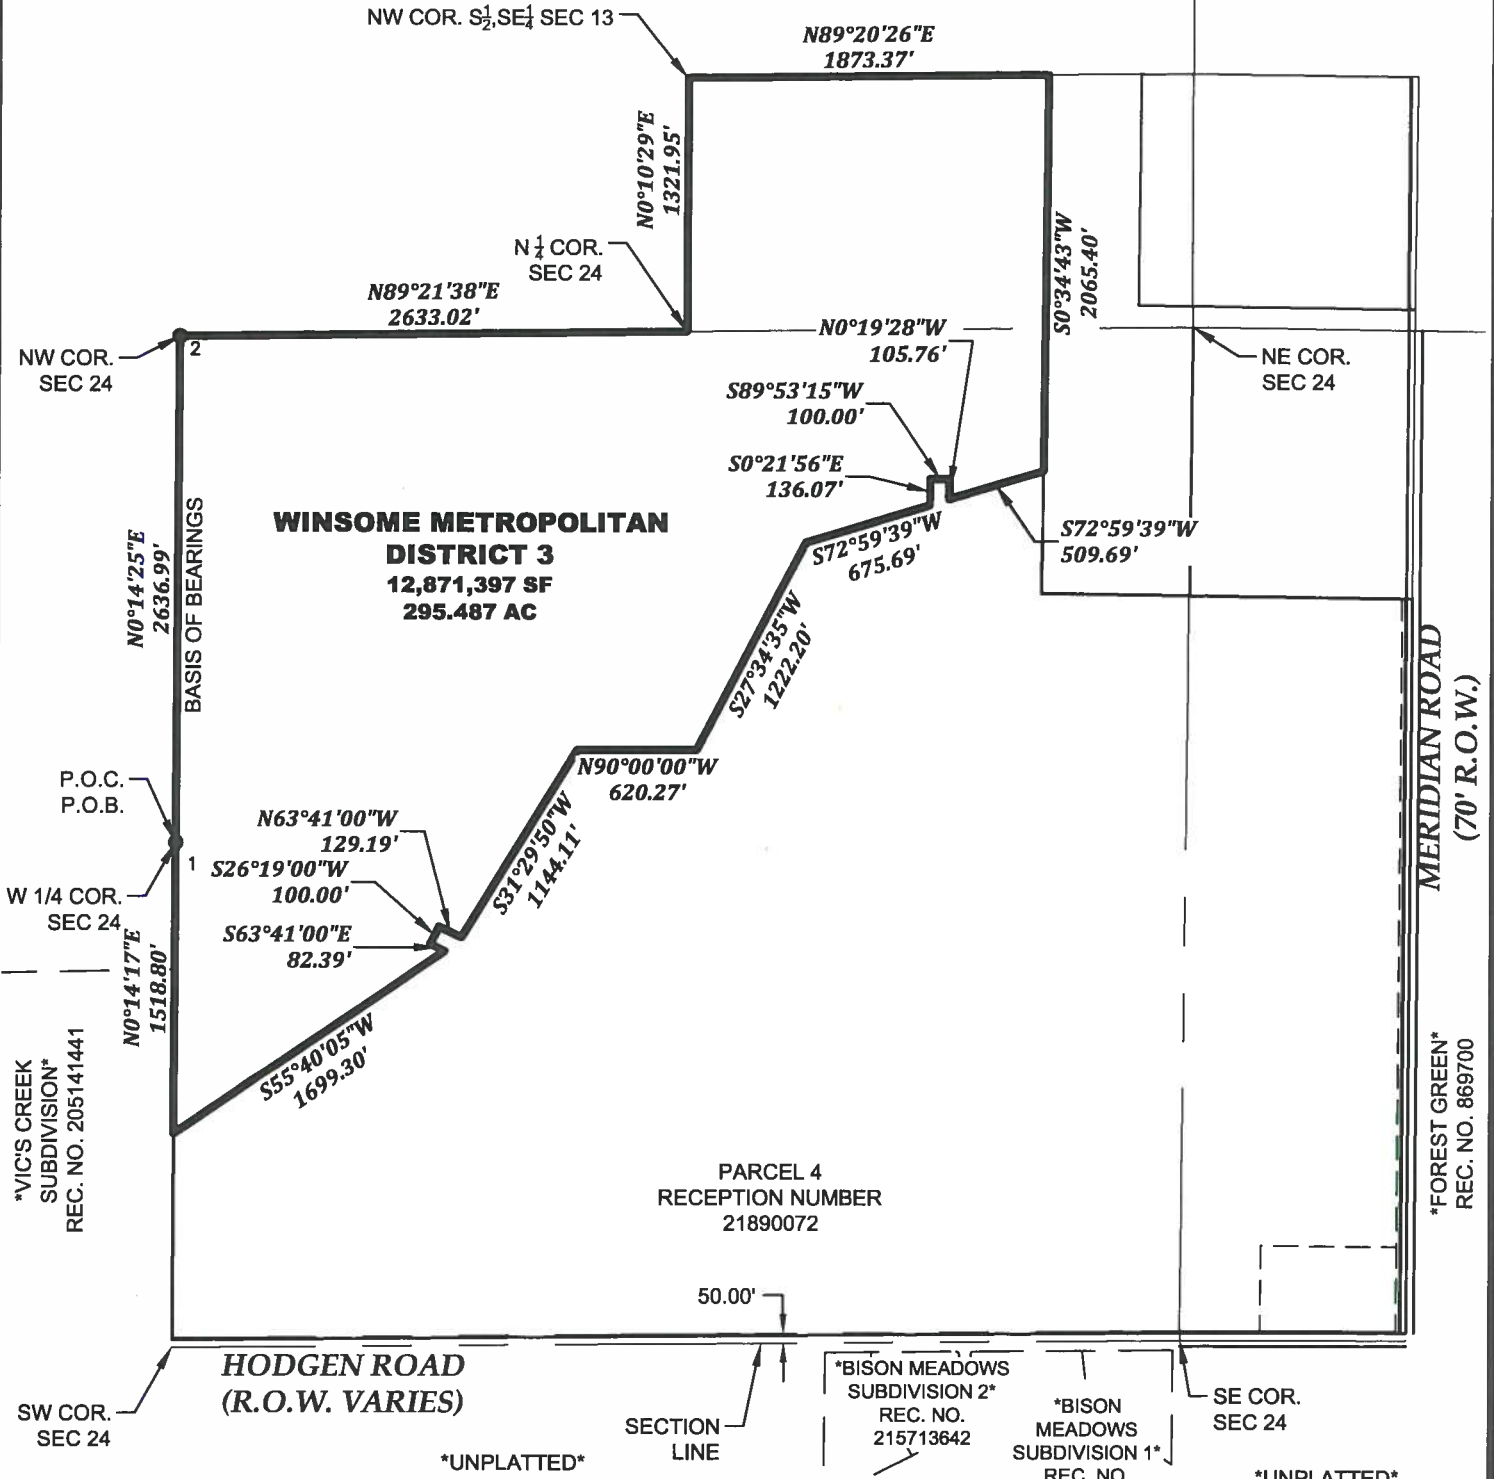


EXHIBIT B

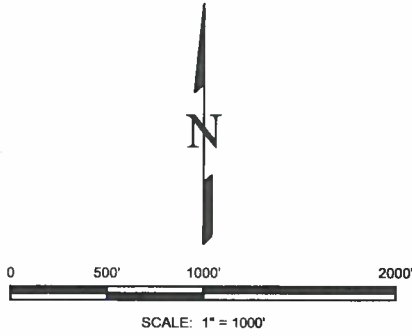

- LEGEND:**
- 1 FOUND 2-1/2" ALUMINUM CAP STAMPED "LS 28658"
 - 2 FOUND 3-1/4" ALUMINUM CAP STAMPED "LS 12103"
 - P.O.B. POINT OF BEGINNING
 - P.O.C. POINT OF COMMENCING
 - (R) RADIAL BEARING

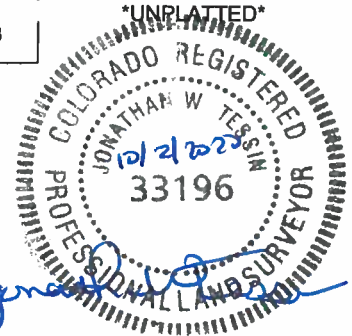

THIS DRAWING DOES NOT REPRESENT A MONUMENTED LAND SURVEY AND IS ONLY INTENDED TO DEPICT THE LEGAL DESCRIPTION.



EDWARD-JAMES SURVEYING, INC.
 926 Elkton Dr. 4732 Eagleridge Circle
 Colorado Springs, CO 80907 Pueblo, CO 81008
 (719) 576-1216 (719) 545-6240
 10-02-20 JOB NO. 1858-00
 Metro District 3 SHEET 3 OF 3